


LEGEND

- ☒ FIRE EXTINGUISHER / FIRE HOSE
- ▨ MSDS SHEETS
- ☐ FIRE ALARM CONTROL PANEL
- FIRE ALARM PULL STATION
- ⊕ FIRST AID STATION
- SMOKE DETECTOR
- HEAT DETECTOR
- EYE WASH STATION
- ★ FIRE ALARM
- ☠ TRANSPORTATION OF DANGEROUS GOODS
- YOU ARE HERE



Map Created: July 8, 2003

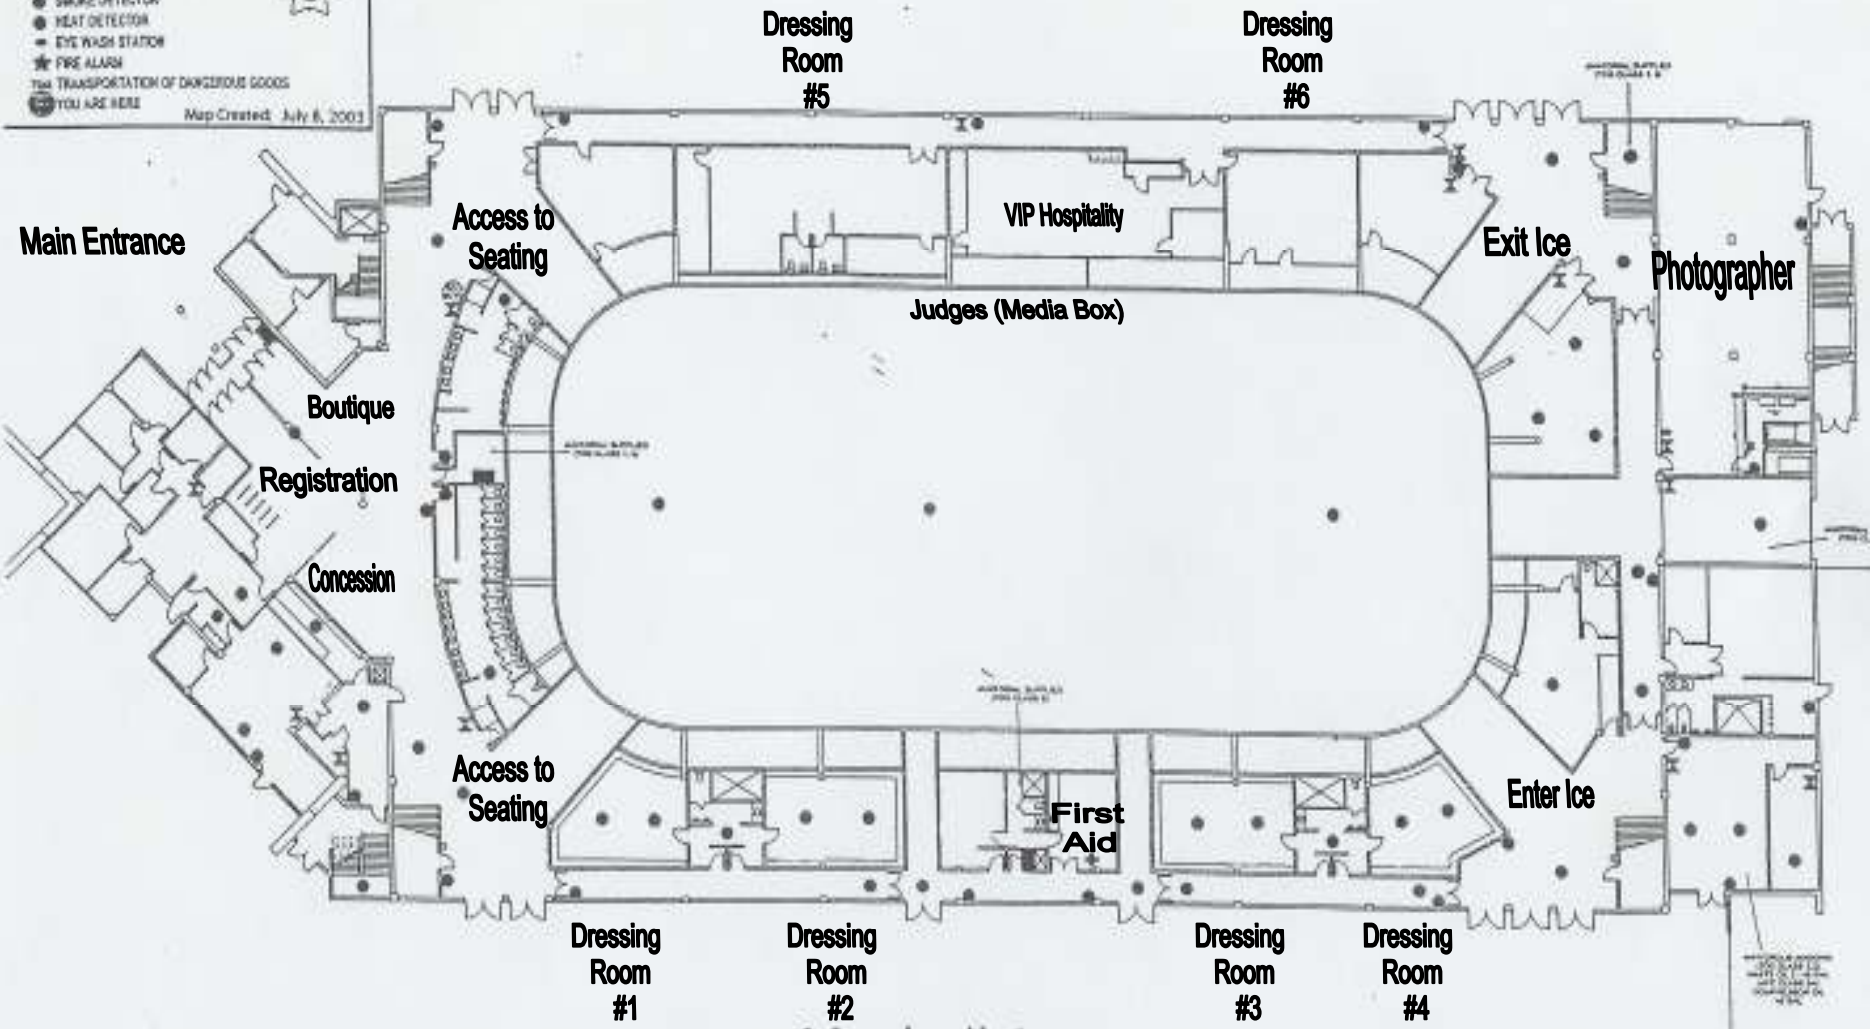

Maxbell Arena
Main Floor Plan